



PLAN VIEW

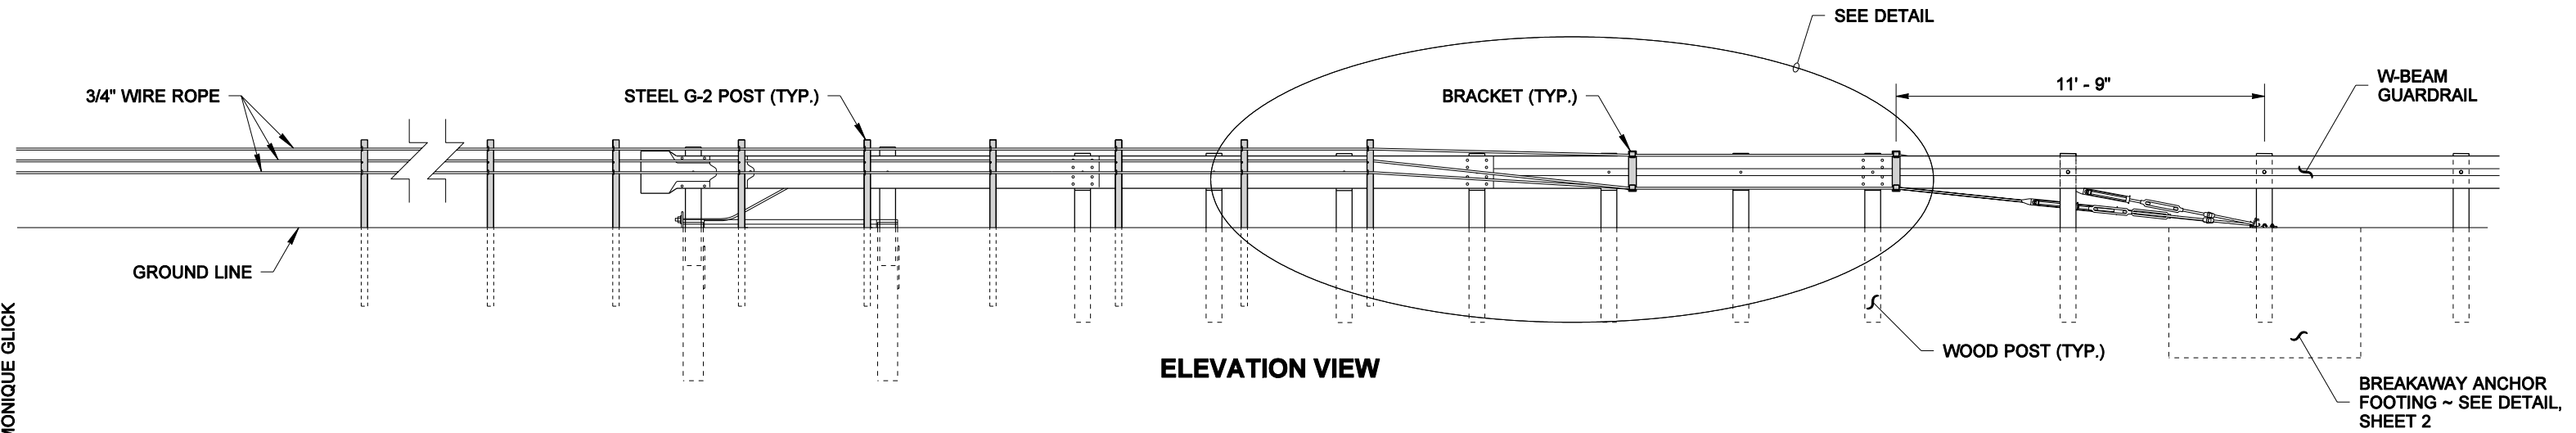

ELEVATION VIEW

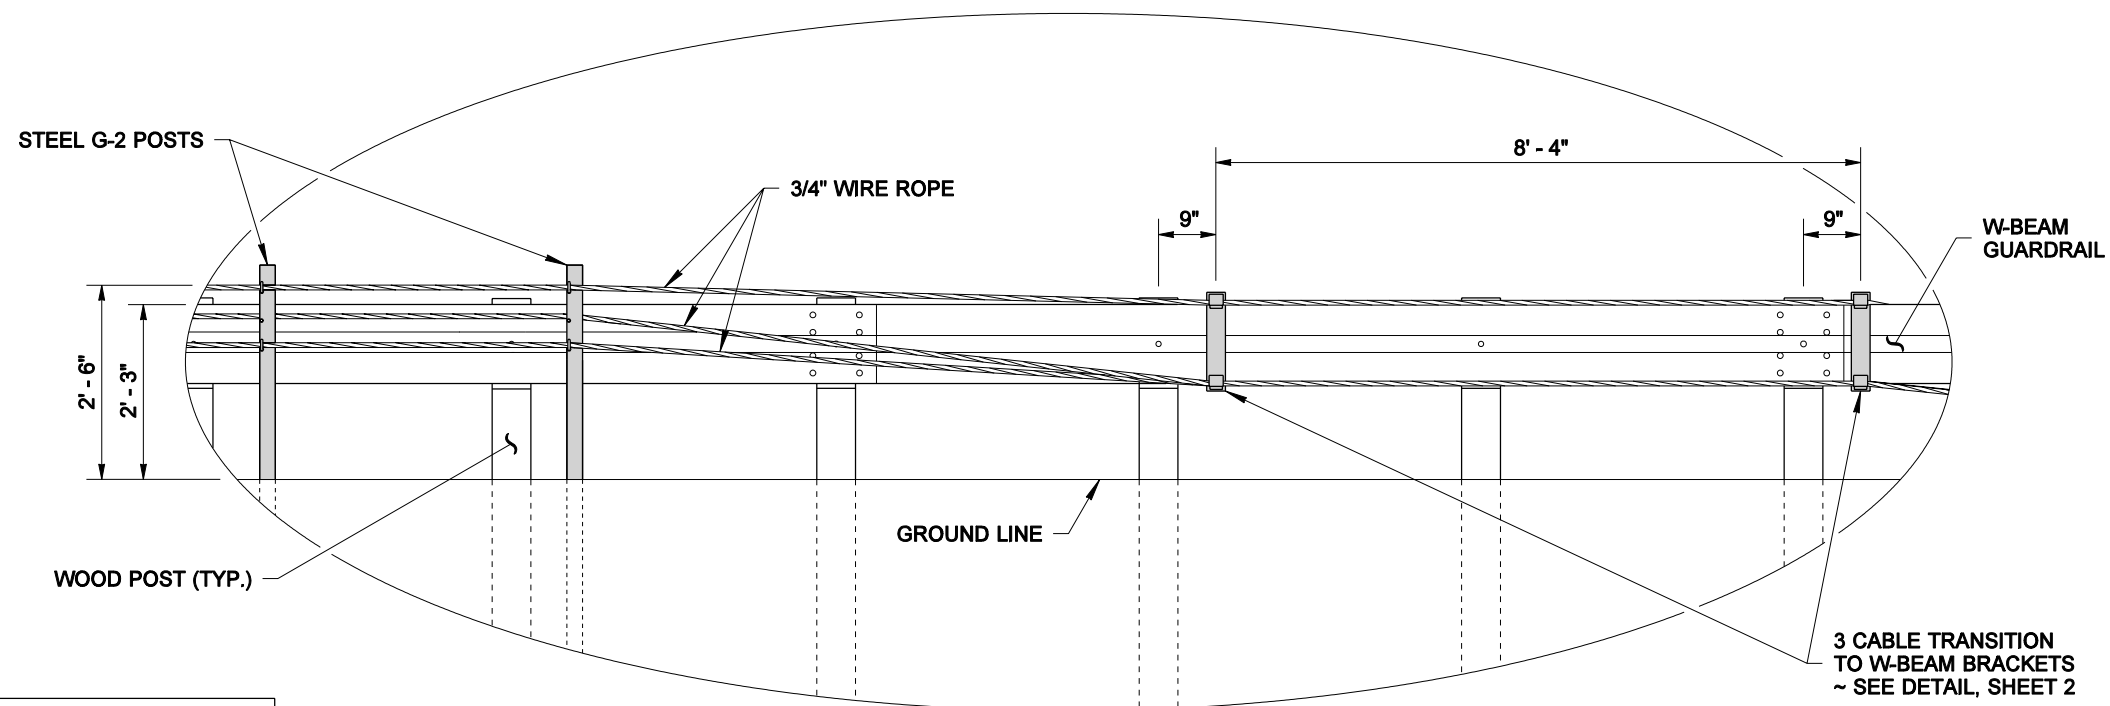

DETAIL

NOTE: THIS PLAN IS NOT A LEGAL ENGINEERING DOCUMENT BUT AN ELECTRONIC DUPLICATE. THE ORIGINAL, SIGNED BY THE ENGINEER AND APPROVED FOR PUBLICATION, IS KEPT ON FILE AT THE WASHINGTON STATE DEPARTMENT OF TRANSPORTATION. A COPY MAY BE OBTAINED UPON REQUEST.



EXPIRES JULY 24, 2006

**CABLE BARRIER TYPE 3
TRANSITION
TO W-BEAM GUARDRAIL
STANDARD PLAN C-3d**

SHEET 1 OF 2 SHEETS

APPROVED FOR PUBLICATION

Harold J. Peterfeso 03-03-05

STATE DESIGN ENGINEER


DATE



Washington State Department of Transportation


DRAWN BY: MONIQUE GLICK

DRAWN BY: MONIQUE GLICK

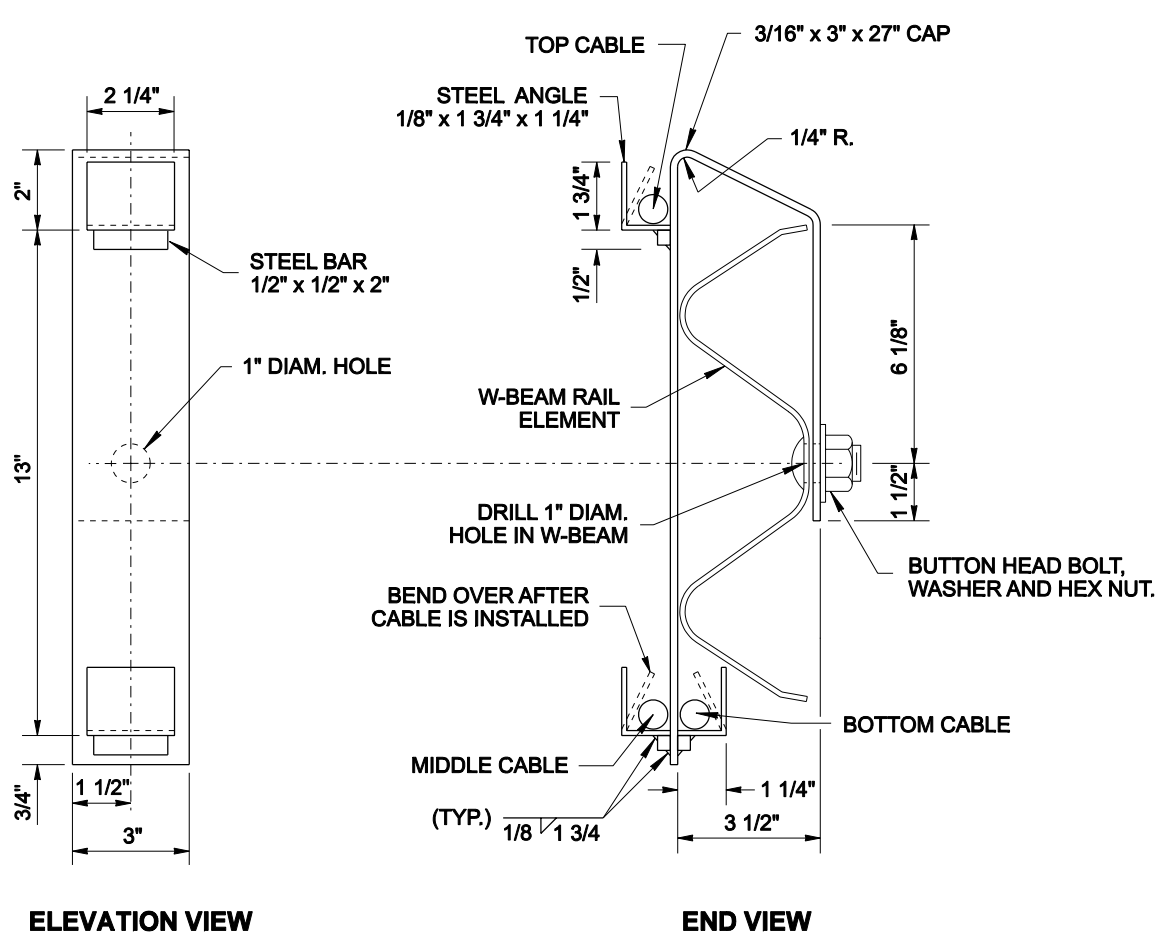


STEEL USED IN THE FABRICATION OF THE BRACKET SHALL CONFORM TO ASTM A 36 AND THE BRACKET SHALL BE GALVANIZED AFTER FABRICATION IN ACCORDANCE WITH ASTM A 123.

3 CABLE TRANSITION TO W-BEAM BRACKET DETAIL

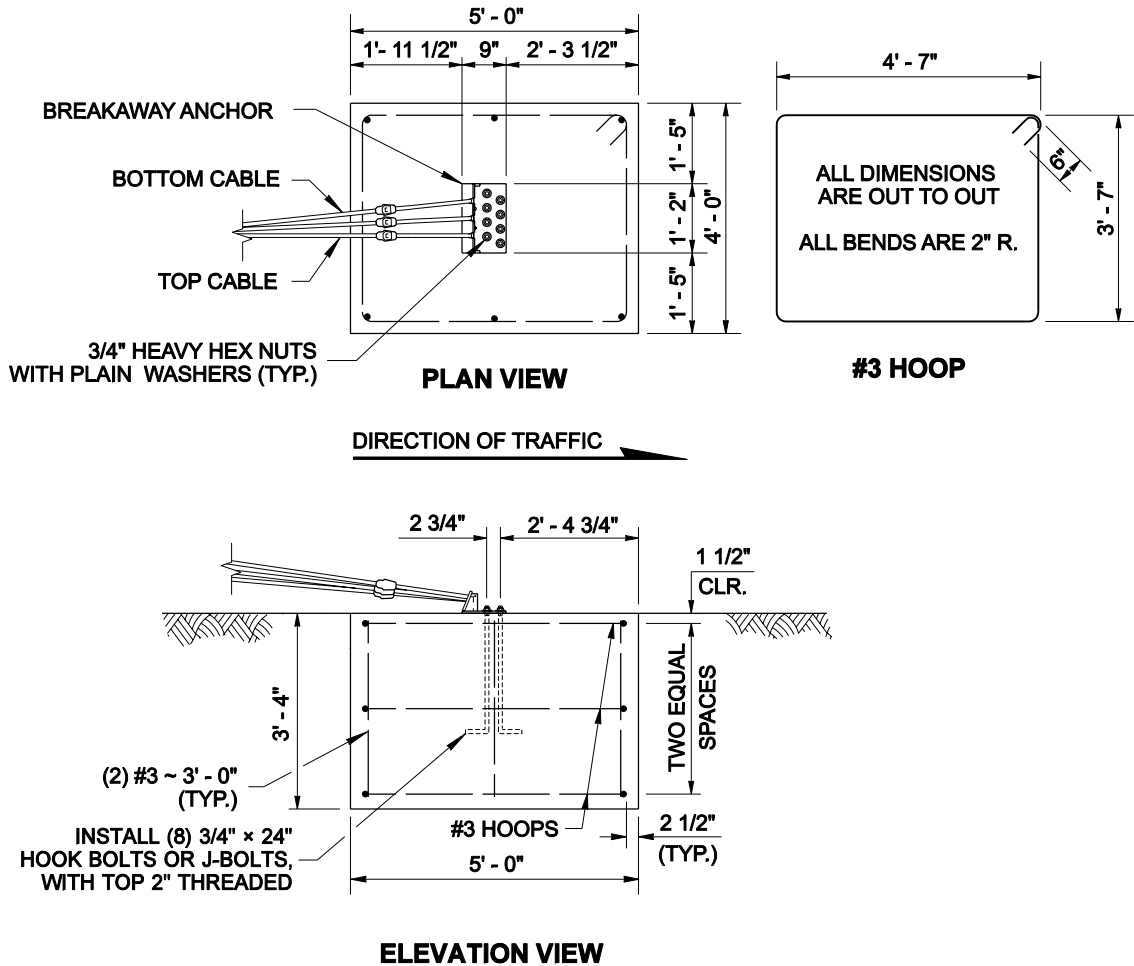

BREAKAWAY ANCHOR FOOTING DETAIL

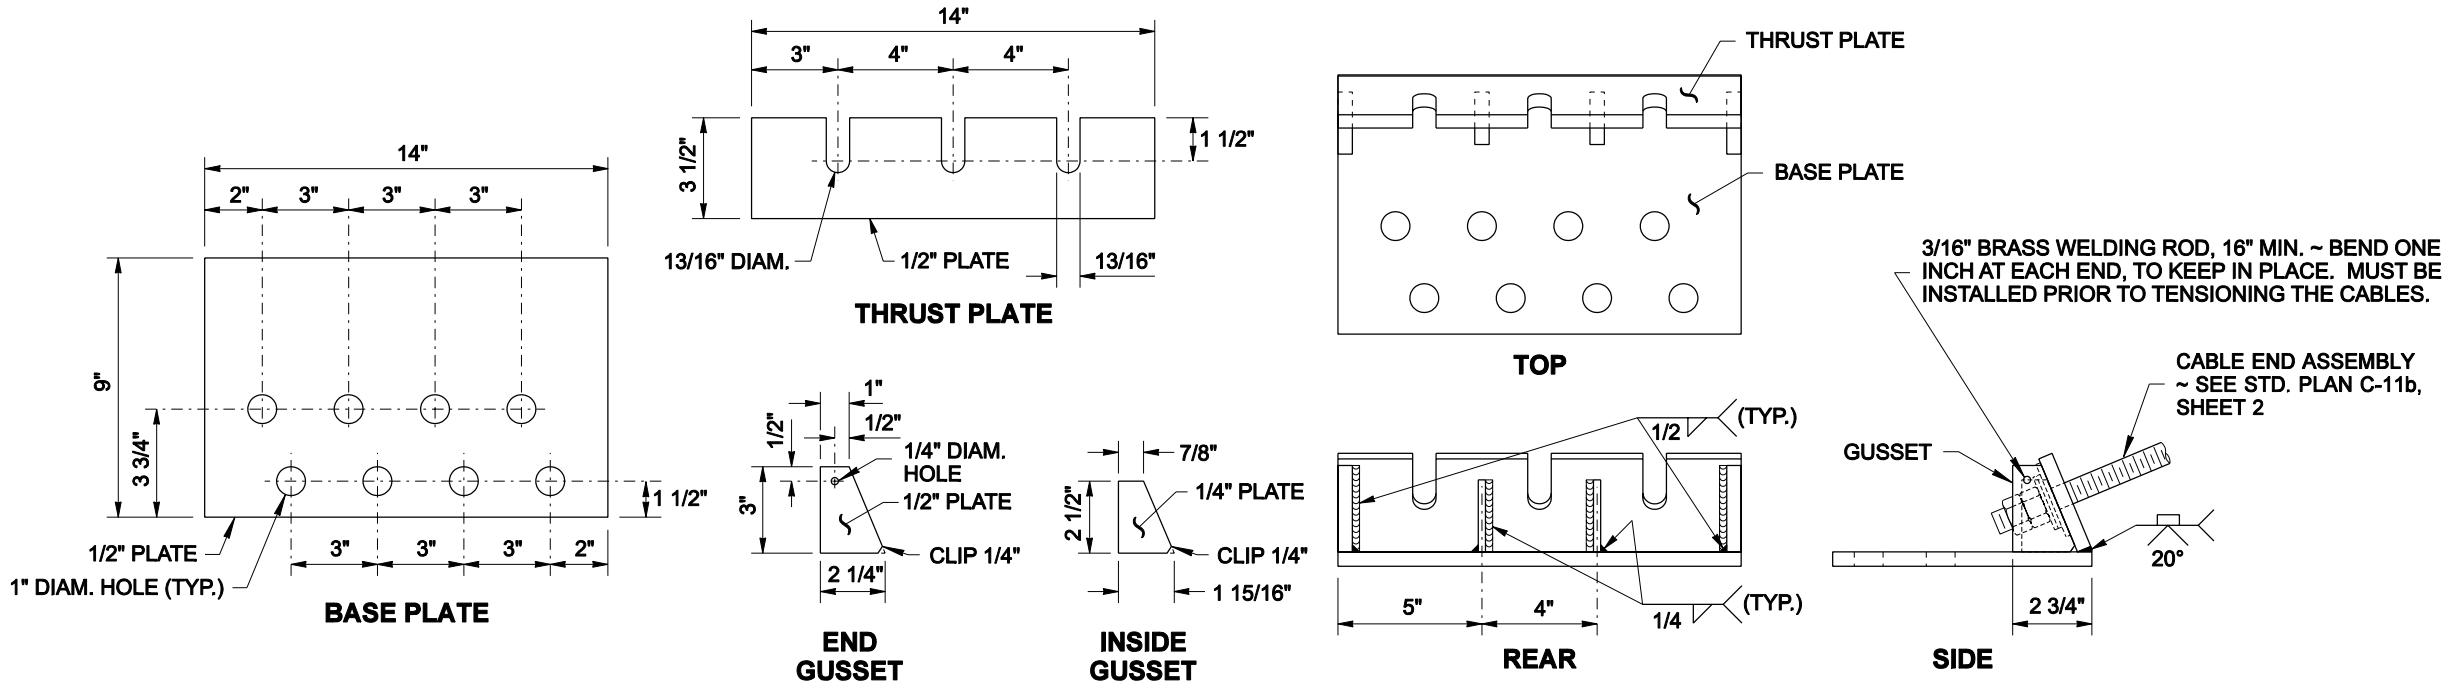

BREAKAWAY ANCHOR DETAIL



EXPIRES JULY 24, 2006

**CABLE BARRIER TYPE 3
TRANSITION
TO W-BEAM GUARDRAIL
STANDARD PLAN C-3d**

SHEET 2 OF 2 SHEETS

APPROVED FOR PUBLICATION

Harold J. Peterfeso

03-03-05

STATE DESIGN ENGINEER

DATE



Washington State Department of Transportation

NOTE: THIS PLAN IS NOT A LEGAL ENGINEERING DOCUMENT BUT AN ELECTRONIC DUPLICATE. THE ORIGINAL, SIGNED BY THE ENGINEER AND APPROVED FOR PUBLICATION, IS KEPT ON FILE AT THE WASHINGTON STATE DEPARTMENT OF TRANSPORTATION. A COPY MAY BE OBTAINED UPON REQUEST.